

**PRIME SAN FERNANDO  
SMALL OFFICE BUILDING ON LARGE LOT  
FOR SALE  
\$1,350,000.00**

1,031\* +/- SQ. FT. OF BUILDINGS ON 12,499\* +/- SQ. FT. OF LAND



**1110 N. MACLAY AVENUE, SAN FERNANDO, CA 91340**

**FOR MORE INFORMATION OR A TOUR, PLEASE CONTACT:**

**Richard L. Paley**

[richard@paleycommercial.com](mailto:richard@paleycommercial.com)

DRE: 00966353

\* Buyer to Verify

**Alex S. Paley**

[alex@paleycommercial.com](mailto:alex@paleycommercial.com)

DRE: 02073925

**Benjamin L. Paley**

[ben@paleycommercial.com](mailto:ben@paleycommercial.com)

DRE: 02074047

*The information contained herein has been obtained from sources we deem reliable. We cannot, however, assume responsibility for its accuracy.*

## SAN FERNANDO PRIME OFFICE & YARD PROPERTY FOR SALE

<b>LOCATION:</b>	1110 N. Maclay Avenue, San Fernando, Ca 91340
<b>BUILDING SIZES:</b>	1,031 +/- square feet (possible additional square footage added)
<b>LOT SIZE:</b>	12,499 +/- square feet of land
<b>A.P.N. #:</b>	2515-030-016
<b>PRICE &amp; TERMS:</b>	\$1,350,000.00 (Cash, cash to a new loan)
<b>ZONING/YEAR BUILT:</b>	SFC2-R1 / 1925 (Property is Governed by the San Fernando Corridor Specific Plan area SP-5)
<b>PARKING:</b>	Large Secured Lot with storage buildings in rear
<b>CURRENT USE:</b>	Pool Construction Company
<b>LEASE SUMMARY:</b>	Pool Tenant pays \$3,210.00 per month, Modified Gross. Lease is on a month to month Tenancy. Sign Tenant pays \$615.24 per month on a month to month tenancy with ninety (90) days notice to amend or cancel.
<b>COMMENTS:</b>	This Property offers a unique opportunity to purchase the property as an owner user for a business that requires a large lot with a small office building. Alternatively, this property can be redeveloped with multiple options available by the city of San Fernando. Billboard income is also an added bonus!

### FOR MORE INFORMATION OR A TOUR, PLEASE CONTACT:

**Richard L. Paley**

[richard@paleycommercial.com](mailto:richard@paleycommercial.com)

DRE: 00966353

\* Buyer to Verify

**Alex S. Paley**

[alex@paleycommercial.com](mailto:alex@paleycommercial.com)

DRE: 02073925

**Benjamin L. Paley**

[ben@paleycommercial.com](mailto:ben@paleycommercial.com)

DRE: 02074047


The information contained herein has been obtained from sources we deem reliable. We cannot, however, assume responsibility for its accuracy.

1110 N Maclay Avenue, San Fernando, CA 91340

SCALE 1" = 80'  
2515 30  
1994

CODE  
660

FOR PREV. ASSM'T. SEE: 493 - 5 & 44

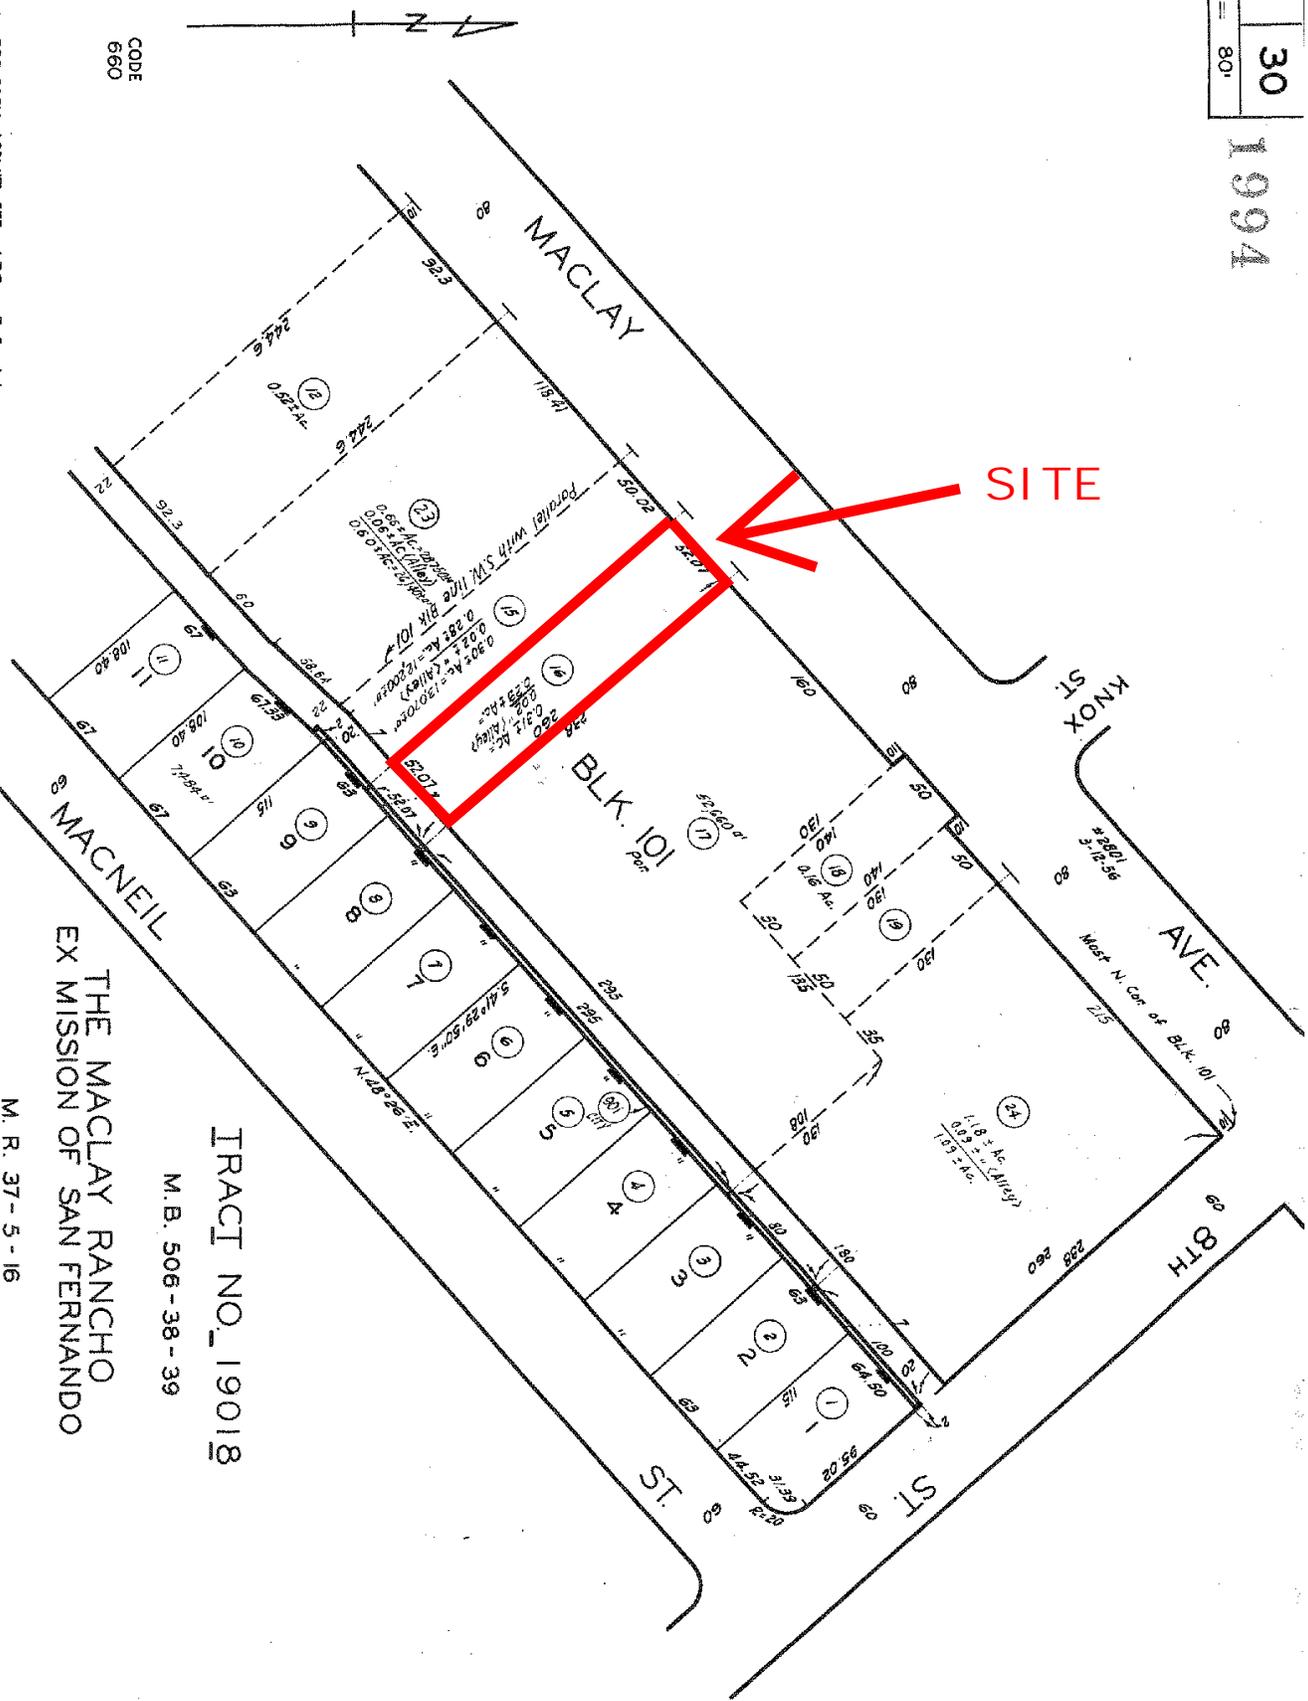

SITE

TRACT NO. 19018

M.B. 506-38-39

THE MACLAY RANCHO  
EX MISSION OF SAN FERNANDO

M. R. 37-5-16

2-11-66  
9444512014401-01  
2-7-64E  
REVISED